


**LOCATION PLAN
NTS**

- NOTES:**
- DRAWING TO BE PRINTED IN COLOUR.
 - DIMENSIONS ARE IN METRES UNLESS OTHERWISE STATED.
 - DRAWING BACKGROUND COMPRISED OF OS BASE REFERENCE AS RECEIVED WITH THE CONCEPT DESIGN DATED 05/12/2016 AND TOPOGRAPHICAL SURVEY DRAWING BRJ10179_TOPO_3D_001.DWG RECEIVED ON 04/10/2019.
 - ALL SETTING OUT IS TO BE AGREED ON SITE WITH TFB ENGINEER.
 - FOR FULL EXTENTS OF FOOTWAY WORKS PLEASE REFER TO DRAWINGS S106-RNGJ-1920-1100-001 - 006

- KEY:**
- FOOTWAY RESURFACING 70MM 50MM BINDER COURSE 20MM SURFACE COURSE
 - FOOTWAY RECONSTRUCTION 170MM 100MM TYPE 1, 50MM DENSE BINDER COURSE 20MM SURFACE COURSE
 - FOOTWAY CONSTRUCTION 220MM 150MM TYPE 1, 50MM DENSE BINDER COURSE 20MM SURFACE COURSE
 - PROPOSED CARRIAGEWAY RESURFACING
 - PROPOSED RAMP
 - PROPOSED RAISED JUNCTION TABLE USING STREET-PRINT
 - PROPOSED UNCONTROLLED CROSSING USING STREET-PRINT
 - PROPOSED PARKING BAY USING STREET-PRINT
 - PROPOSED FOOTWAY REINSTATEMENT
 - PROPOSED COURTESY CROSSING USING STREET-PRINT
 - PROPOSED BUFF COLOURED TACTILE PAVING
 - PROPOSED SIGN & POST
 - PROPOSED REDIWELD 1800MM X 2000MM PREFORMED BOLT DOWN SPEED CUSHIONS
 - HAZARD IDENTIFIER (REFER TO SHE BOX)

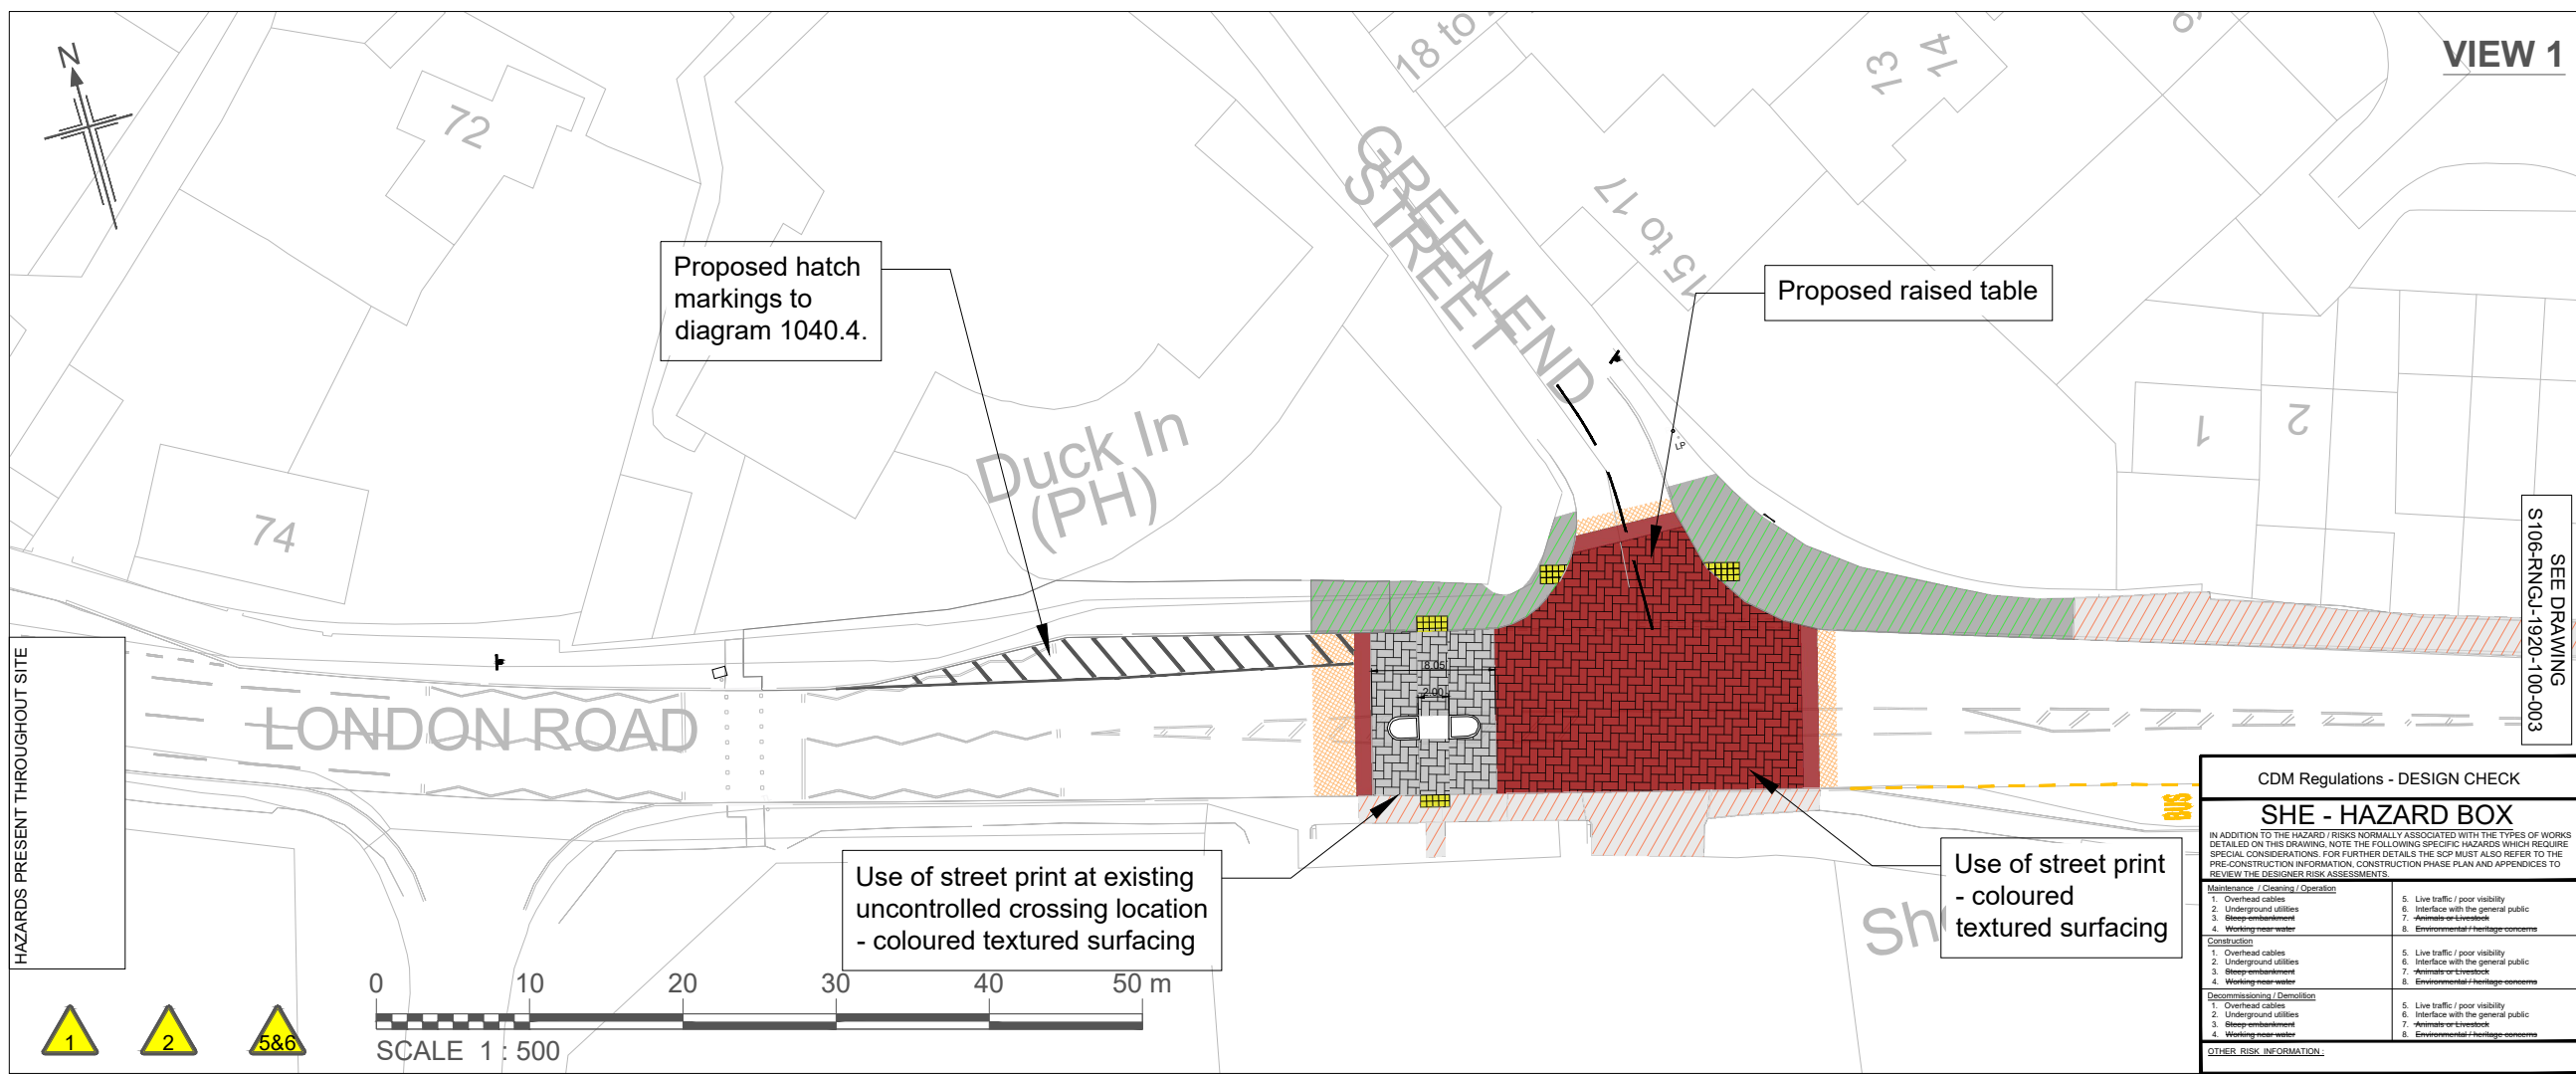

VIEW 1

Proposed hatch markings to diagram 1040.4.

Proposed raised table

Duck In (PH)

Use of street print at existing uncontrolled crossing location - coloured textured surfacing

Use of street print - coloured textured surfacing

HAZARDS PRESENT THROUGHOUT SITE



This map is reproduced from Ordnance Survey material with the permission of the Ordnance Survey on behalf of the Controller of Her Majesty's Stationery Office © Crown copyright. Unauthorised reproduction infringes Crown copyright and may lead to prosecution or civil proceedings. Buckinghamshire Council 100021529

2	NOV 2023	FOR CONSTRUCTION	DP	PR	JP
1	MAY 2023	FOR CONSTRUCTION	DP	PR	JP
0	Sept 2022	ORIGINAL ISSUE	LW	DP	JS
Rev	Rev. Date	Purpose of revision	Originator	Checker	Approver

Client: The Gateway Gatehouse Road Aylesbury Buckinghamshire HP19 8FF

Buckinghamshire Highways
KEVIN GOAD
SERVICE DIRECTOR
HIGHWAYS AND TECHNICAL SERVICES

Project: **ASTON CLINTON TRAFFIC CALMING SUSTAINABLE TRANSPORT**

Drawing title: **GENERAL ARRANGEMENT SHEET 1 OF 3**

Drawing status: **FOR CONSTRUCTION**

Scale: 1:500 @ A3 **DO NOT SCALE**
Project No.: 152031022300010

Drawing number: **S106-RNGJ-1920-100-002** Rev **2**

This drawing is not to be used in whole or part other than for the intended purpose and project as defined on this drawing.

CDM Regulations - DESIGN CHECK SHE - HAZARD BOX

IN ADDITION TO THE HAZARD / RISKS NORMALLY ASSOCIATED WITH THE TYPES OF WORKS DETAILED ON THIS DRAWING, NOTE THE FOLLOWING SPECIFIC HAZARDS WHICH REQUIRE SPECIAL CONSIDERATIONS. FOR FURTHER DETAILS THE SCR MUST ALSO REFER TO THE PRE-CONSTRUCTION INFORMATION, CONSTRUCTION PHASE PLAN AND APPENDICES TO REVIEW THE DESIGNER RISK ASSESSMENTS.

Maintenance / Cleaning / Operation	5. Live traffic / poor visibility
1. Overhead cables	6. Interface with the general public
2. Underground utilities	7. Adverse noise / vibration
3. Sleep environment	8. Environmental / heritage concerns
4. Working near water	
Construction	5. Live traffic / poor visibility
1. Overhead cables	6. Interface with the general public
2. Underground utilities	7. Adverse noise / vibration
3. Sleep environment	8. Environmental / heritage concerns
4. Working near water	
Decommissioning / Demolition	5. Live traffic / poor visibility
1. Overhead cables	6. Interface with the general public
2. Underground utilities	7. Adverse noise / vibration
3. Sleep environment	8. Environmental / heritage concerns
4. Working near water	

OTHER RISK INFORMATION: